

Calibre Hip / Ridge Cover

Tile batten 50x40mm

Minimum upstand top course 40mm
(to fix to battens)


Gerard Calibre Panel

15mm thk structural grade plywood

Roofing Underlay
(Separate Plywood
and Calibre Panel)

Hip Rafter

Jack Rafter

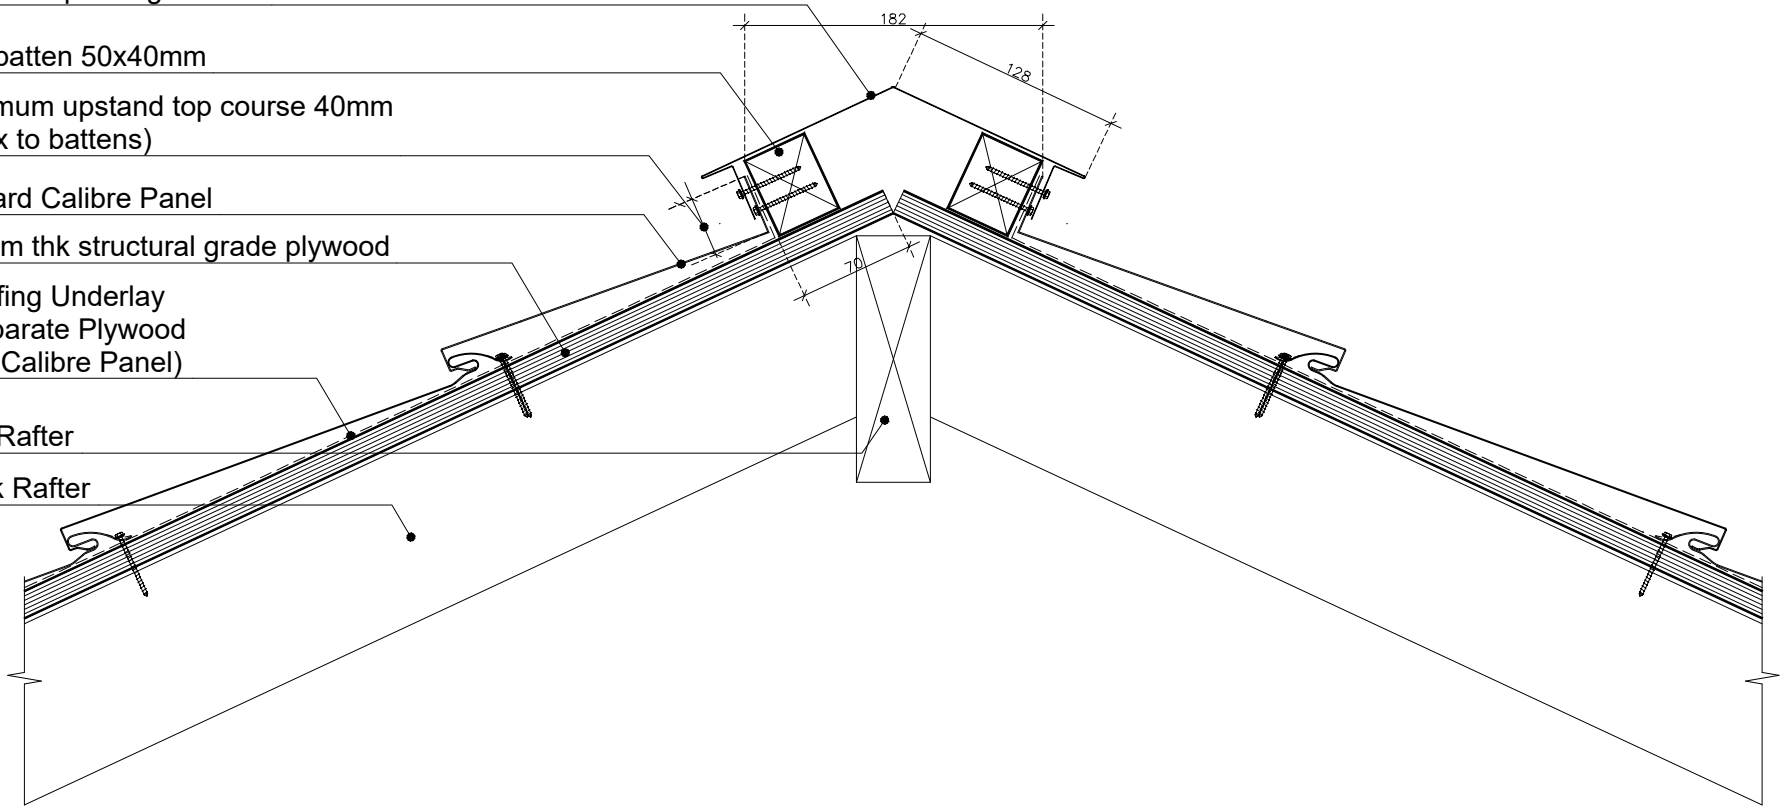

CALIBRE PANEL HIP DETAIL ON PLYWOOD

© 2020 Terms Of Use Disclaimer: This information is intended solely as a guide for the use of Gerard Roofs products. Before using you should ensure that the product is suitable for use in the specific application. Nothing in this information constitutes a statement of fitness for particular purpose and appropriate expert advice is to always be obtained. Gerard Roofs makes no warranty regarding the use of this information with non - Gerard Roofs products. This drawing is the property of Gerard Roofs. It cannot be copied in any form and must be returned to Gerard Roofs upon request. All Details are to be used for indicative purposes only.
All dimensions in millimeters.

Date: July 2025

Version: 01

Scale: N.T.S.

Code:

NZ: [gerardroofs.co.nz](mailto:customerservice@gerardroofs.co.nz)
customerservice@gerardroofs.co.nz

AUS: [gerardroofs.com.au](mailto:info@gerardroofs.com.au)
info@gerardroofs.com.au

CFCAP_304D_TD_R01_04_2025