

Rafter

Plywood, 15mm min. thickness

Gerard Calibre Panel

Underlay  
(Separate Plywood and Calibre Panel)

Ventilated  
roof batten (45x10mm)

561 Calibre Eaves Flashing


Min. overhang at  
closest point of the  
tile 50mm

Selected Gutter

Selected Fascia board  
(Fascia board height  
not to exceed ply height)

Soffit support

Soffit panel

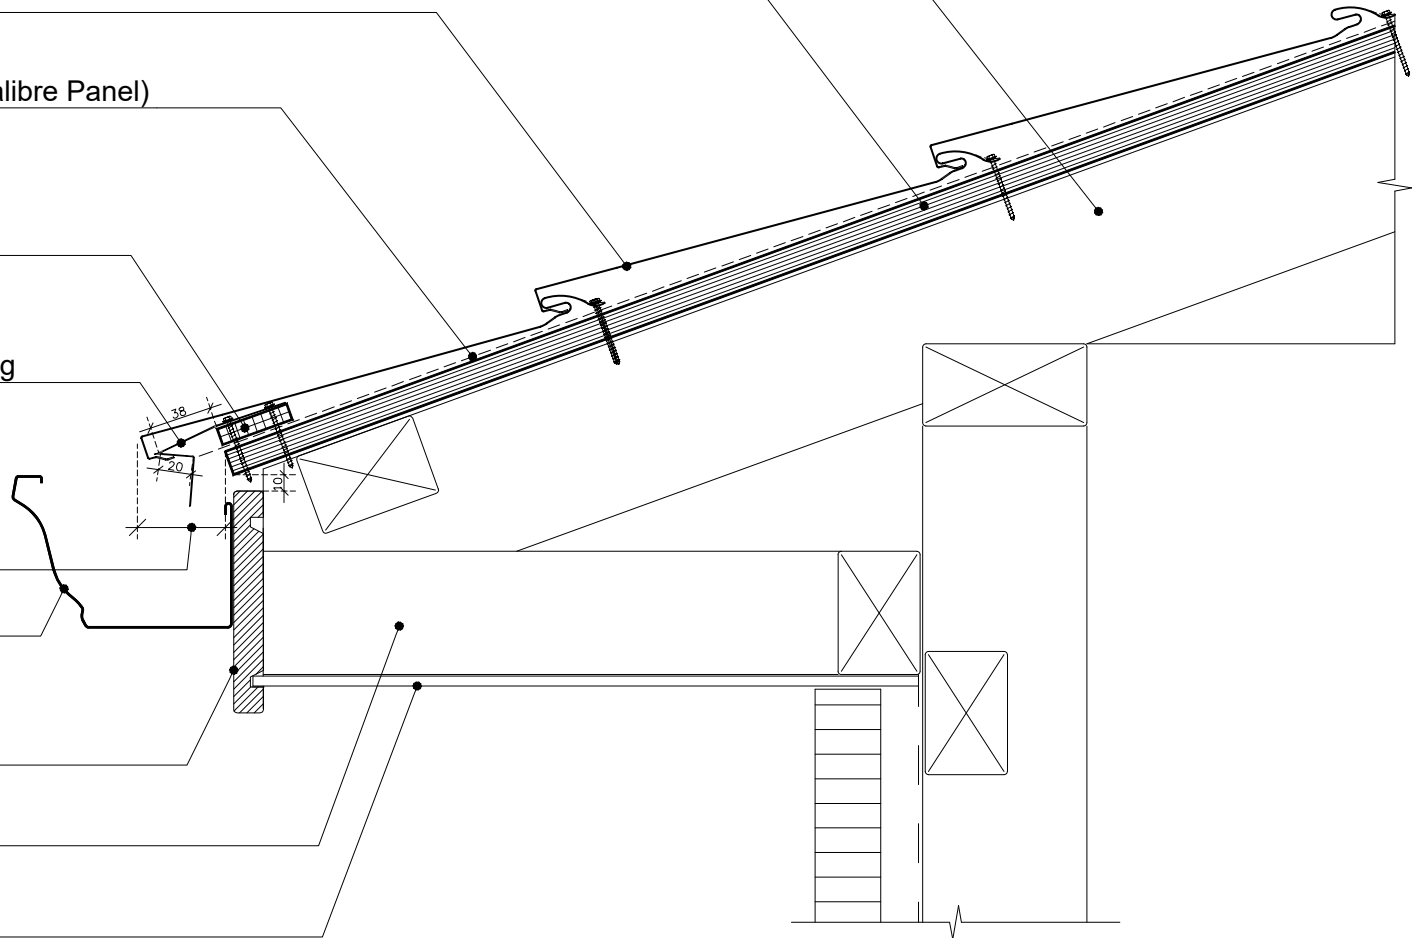

## CALIBRE PANEL EAVES DETAIL ON PLYWOOD

© 2020 Terms Of Use Disclaimer: This information is intended solely as a guide for the use of Gerard Roofs products. Before using you should ensure that the product is suitable for use in the specific application. Nothing in this information constitutes a statement of fitness for particular purpose and appropriate expert advice is to always be obtained. Gerard Roofs makes no warranty regarding the use of this information with non - Gerard Roofs products. This drawing is the property of Gerard Roofs. It cannot be copied in any form and must be returned to Gerard Roofs upon request. All Details are to be used for indicative purposes only.  
All dimensions in millimeters.

Date: July 2025

Version: 01

Scale: N.T.S.

Code:

NZ: [gerardroofs.co.nz](mailto:customerservice@gerardroofs.co.nz)  
customerservice@gerardroofs.co.nz

AUS: [gerardroofs.com.au](mailto:info@gerardroofs.com.au)  
info@gerardroofs.com.au

CFCAP\_302\_TD\_R01\_01\_2025